


PLANTA GERAL - 01

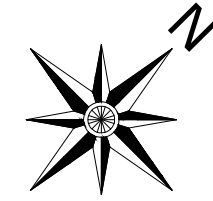


Início do trecho
Est.: 1+114,00
Lat.: 29°49'25.14"S
Long.: 51° 7'6.47"O



Furo ST-01
CBR: 8%
EXP.:0,56
Zona: 22 J
Long.: 488561.62 m E
Lat.: 6700751.28 m S



PLANTA GERAL - 02

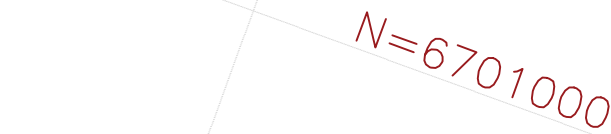

PLANTA GERAL - 03

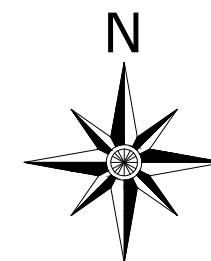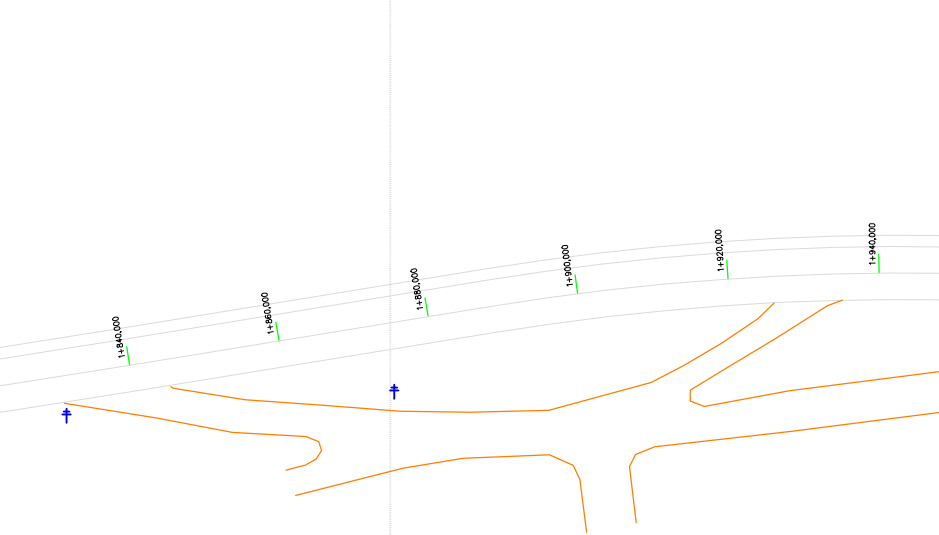

Furo ST-02
CBR: 9%
EXP.:0,25
Zona: 22 J
Long.: 489470.62 m E
Lat.: 6701050.85 m S

LEGENDA:



FURO DE SONDAGEM

QUADRO RESUMO DAS SONDAGENS				
FUO	POSICÃO	PROFUNDIDADE	CBR	EXP.
ST 01	LD	1,00 m	8%	0,56%
ST 02	LE	1,00 m	9%	0,25%
ST 03	LD	1,00 m	10%	0,19%
ST 04	LE	1,00 m	10%	0,28%
ST 05	LD	1,00 m	7%	0,37%
ST 06	LD	1,00 m	8%	0,36%
ST 07	LE	1,00 m	9%	0,35%
ST 08	LE	1,00 m	7%	0,32%
ST 09	LE	1,00 m	7%	0,31%
ST 10	LE	1,00 m	12%	0,74%



TÍTULO: MAPA DE LOCALIZAÇÃO
DOS FUROS DE SONDAGEM
Estaca 1+140 à 4+361,77

PRANCHA:
SO-1

CLIENTE: **MUNICÍPIO DE
SAPUCAIA DO SUL**

OBRA:	Projeto de pavimentação asfáltica, drenagem e sinalização
LOCAL:	Avenida Justino Camboim Sapuçaia do Sul/RS

RESPONSÁVEL TÉCNICO:

Eng. Civil Zader Schmegel
CREA/RS 143.409

ÁREA TOTAL:

27.287,78m²

ESCALA: 1:1000

DATA: AGO/2022