


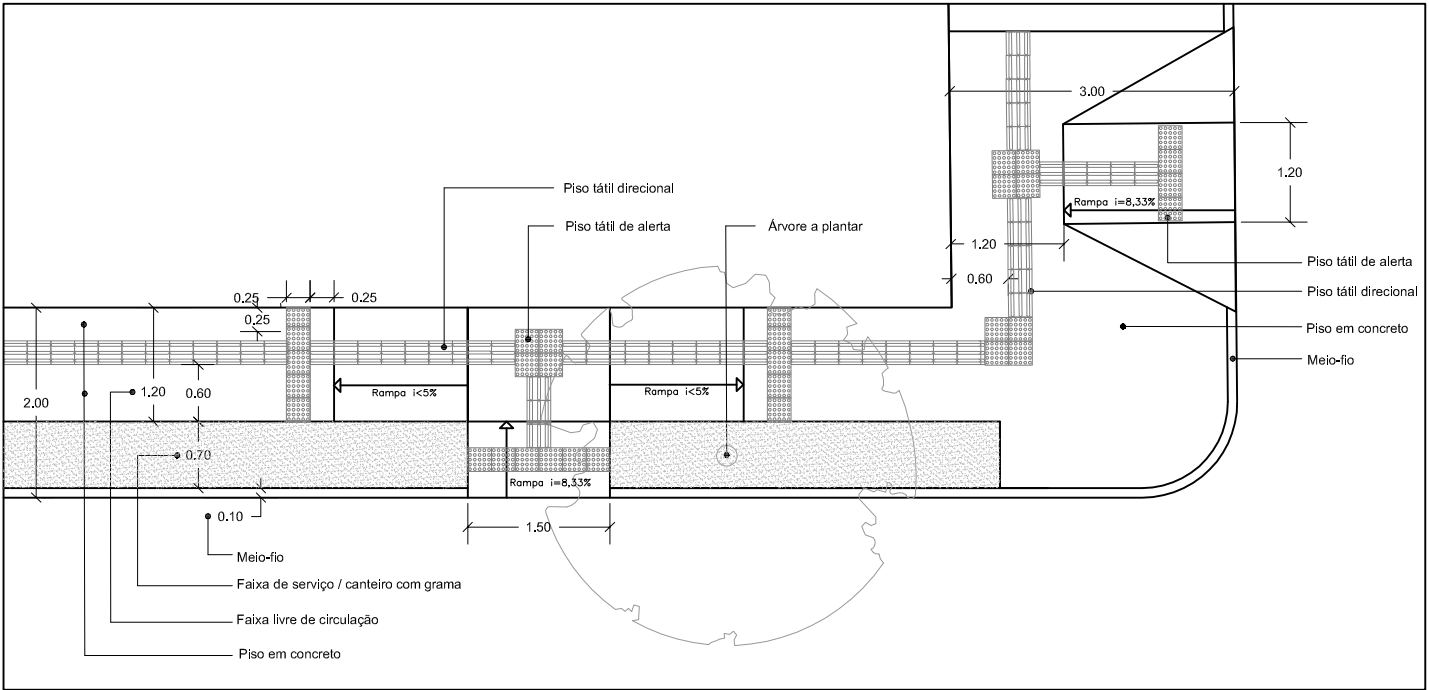

Escala 1/125

